



Site Plan  
Scale 1:500

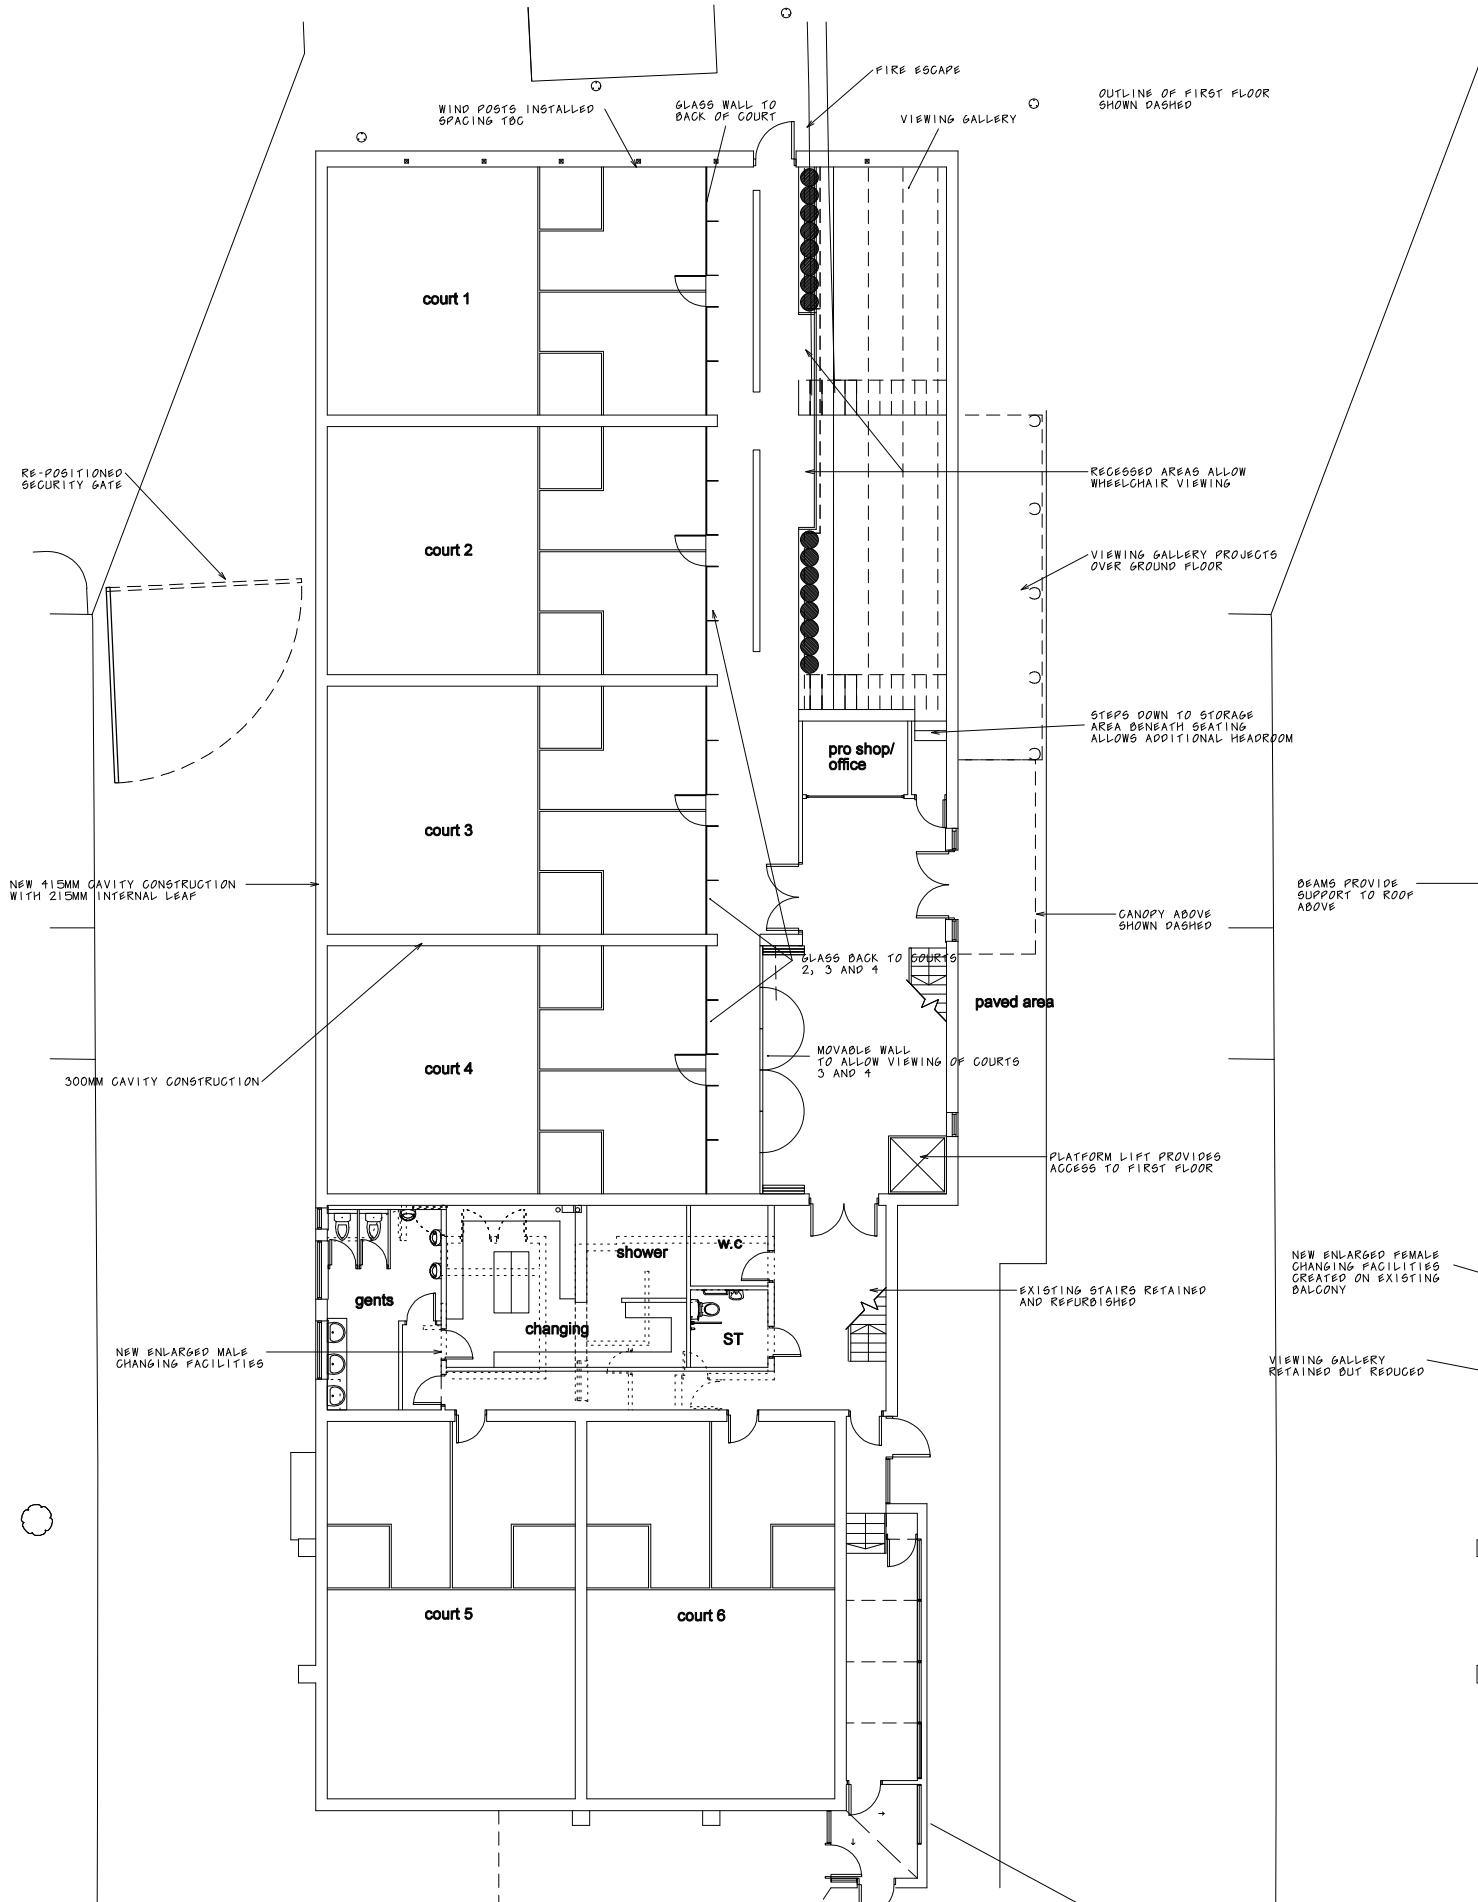

Ground Floor

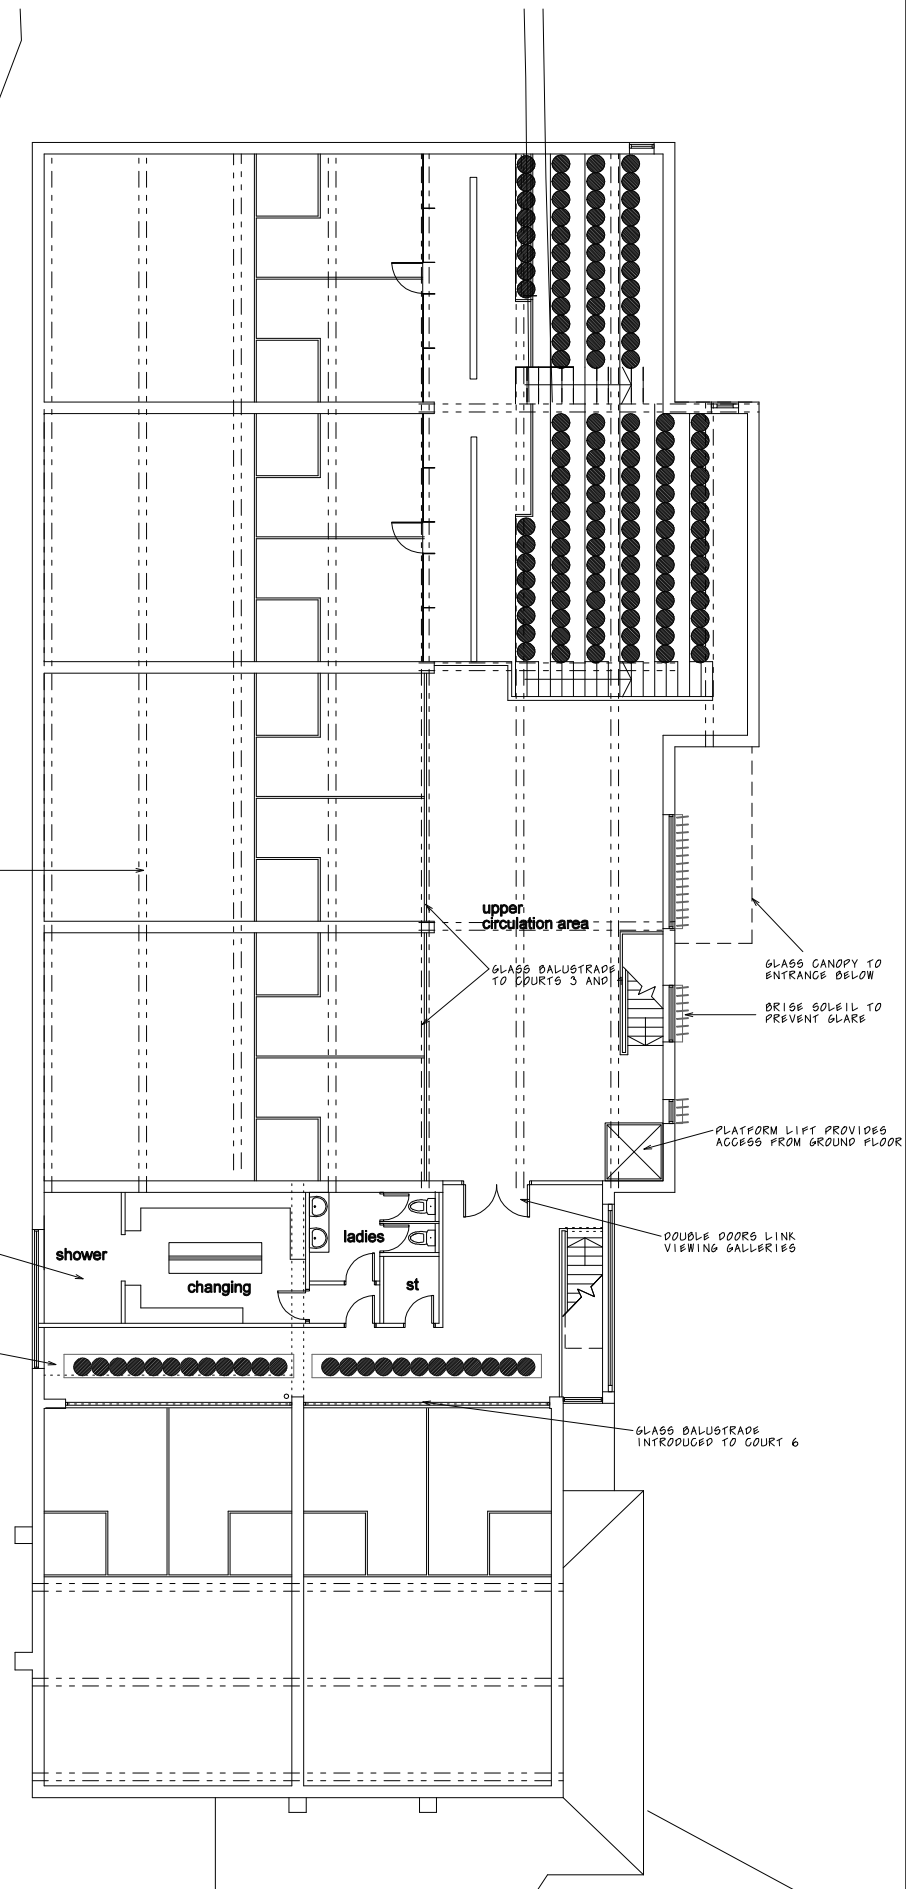

First Floor