




East Elevation

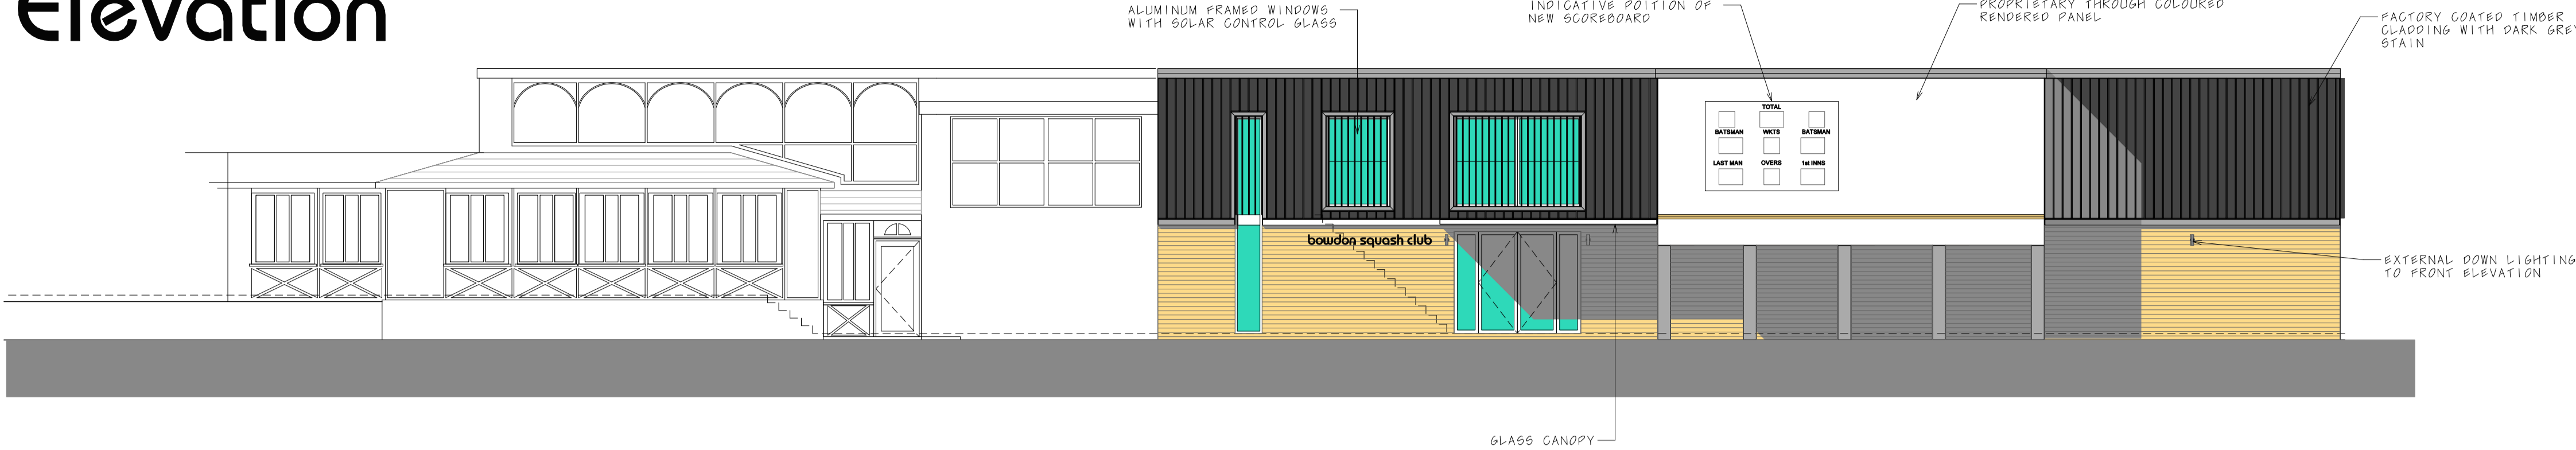


West Elevation

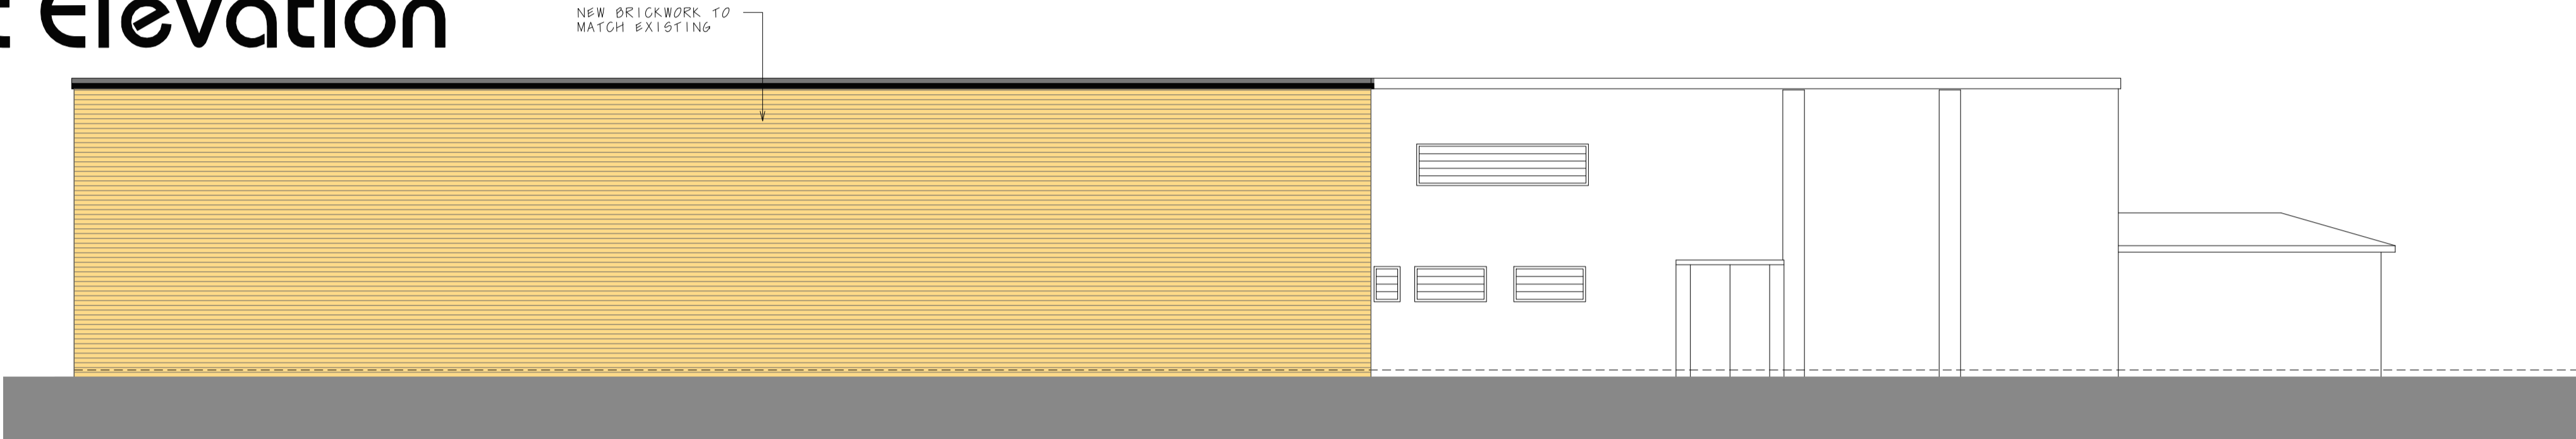


North Elevation

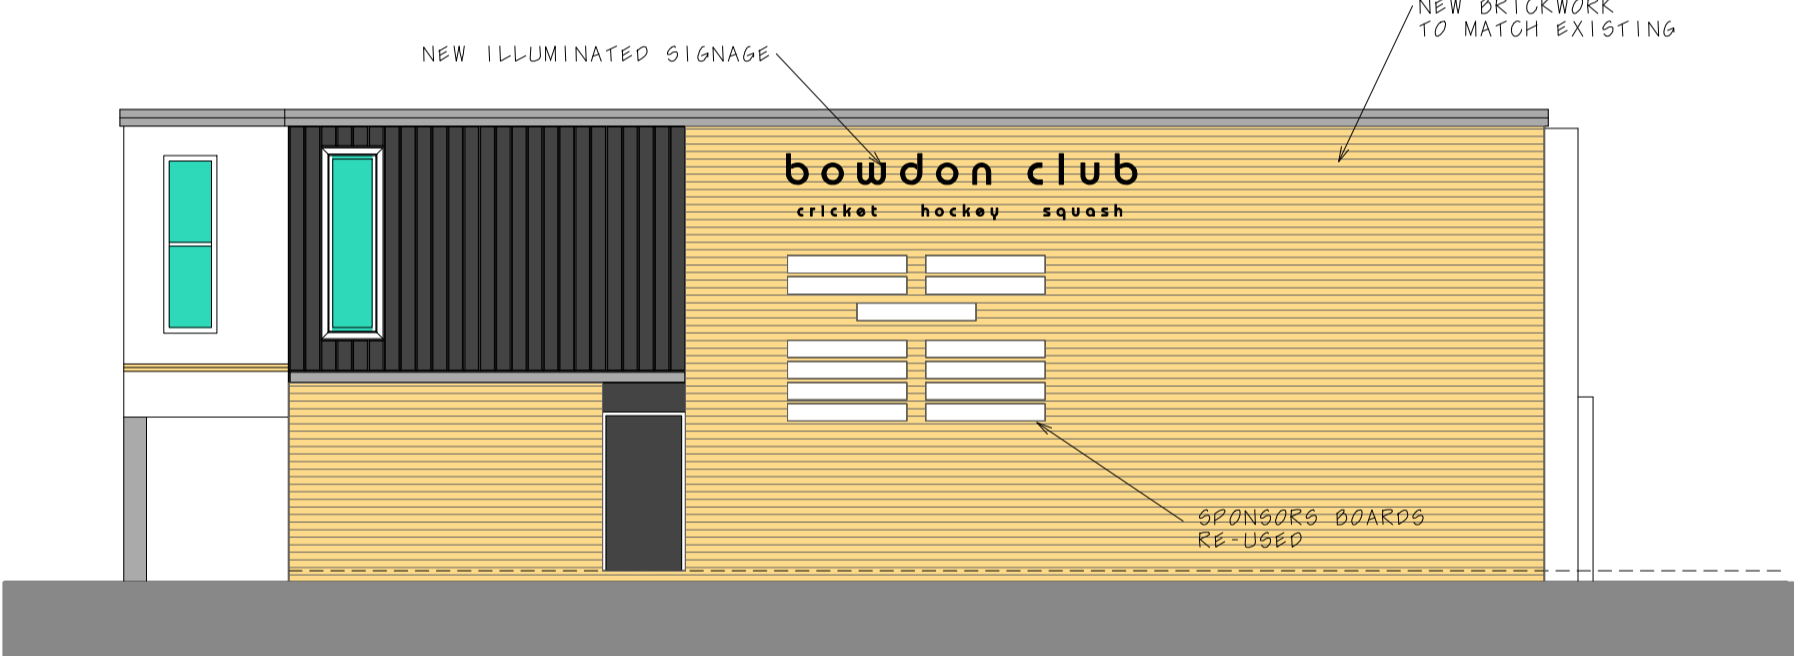

South Elevation

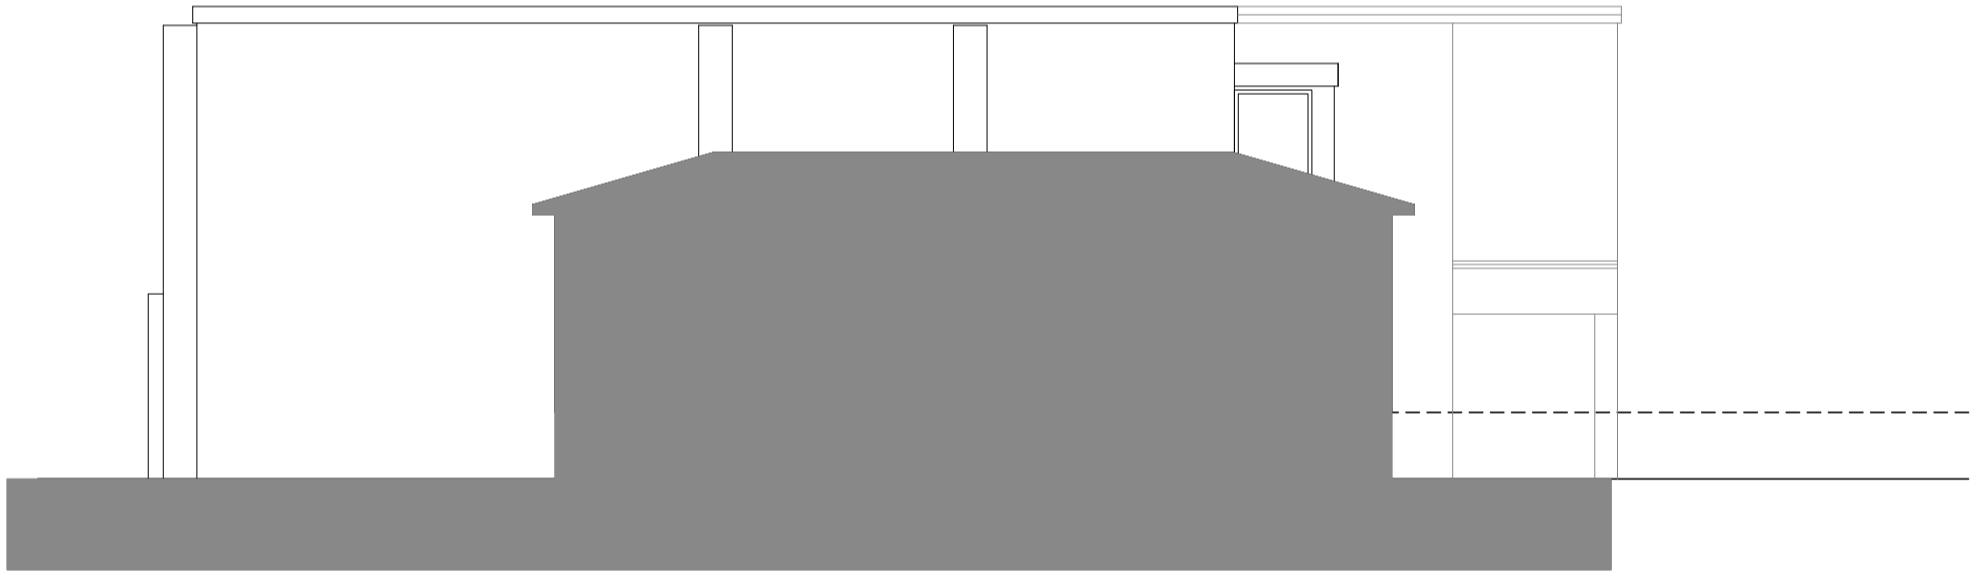

Section 1:50

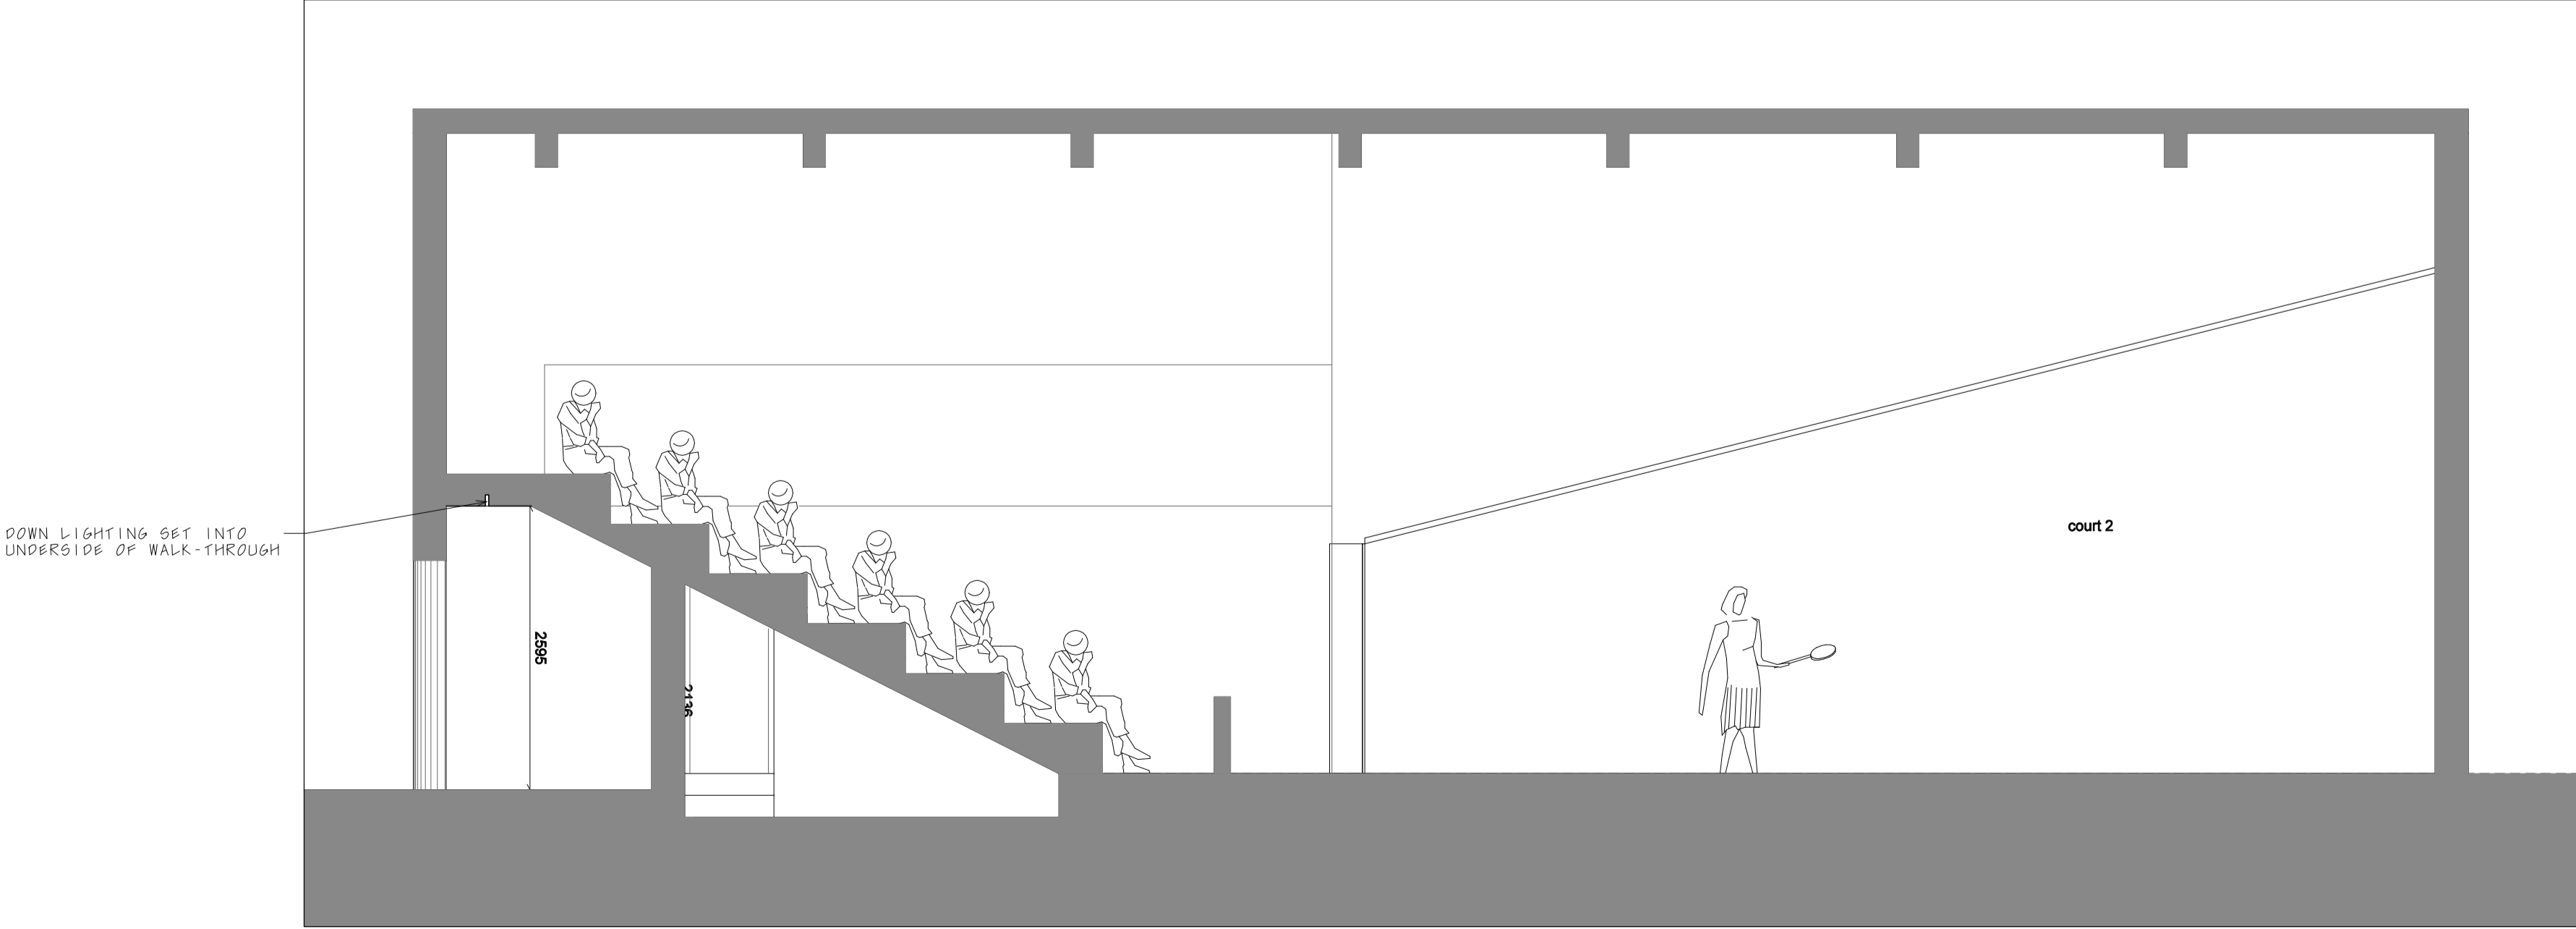

Section Key

